




1 Turbine Hall Ground Floor Plan

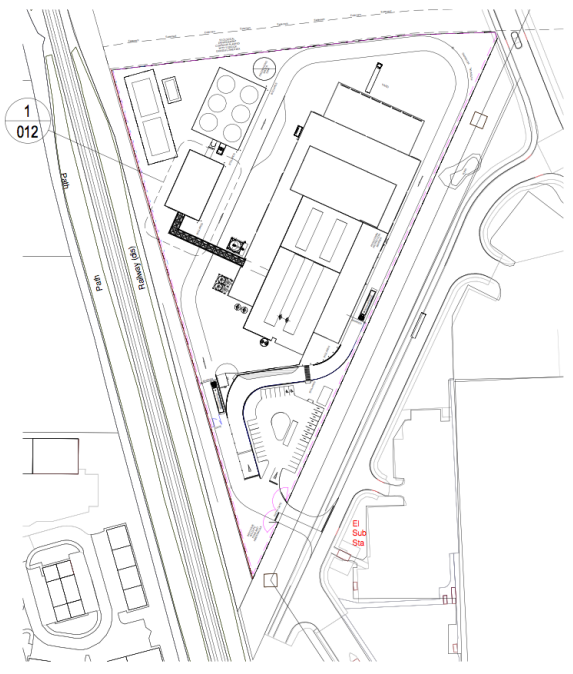


6 Key Plan

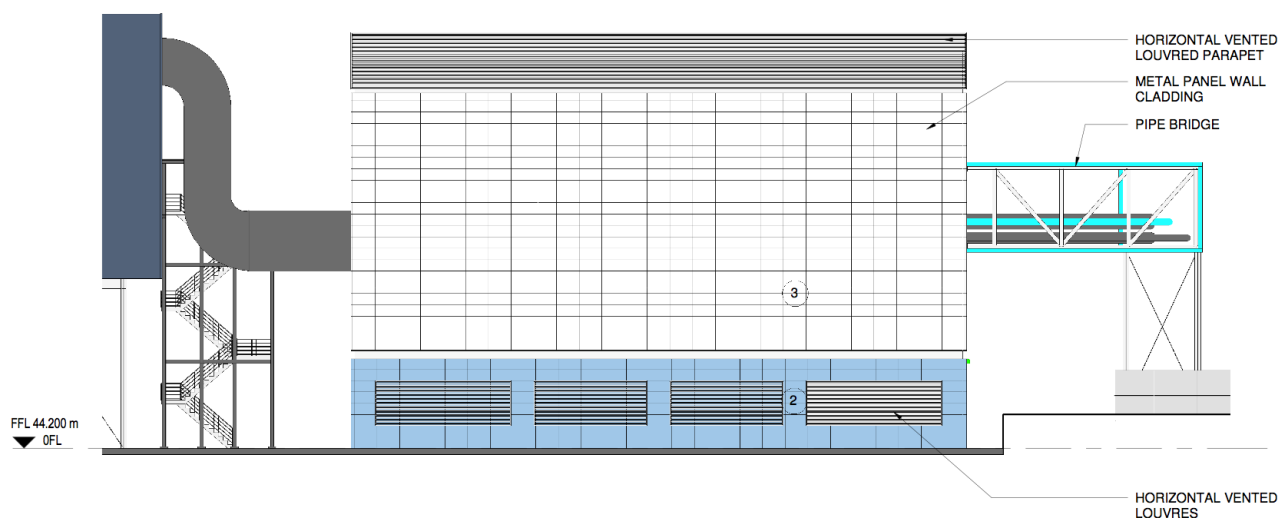


2 Turbine Building North Elevation

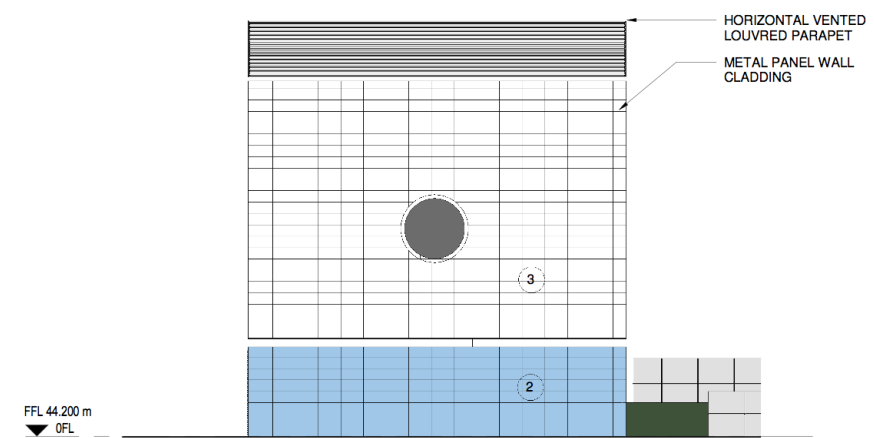

4 Turbine Building East Elevation

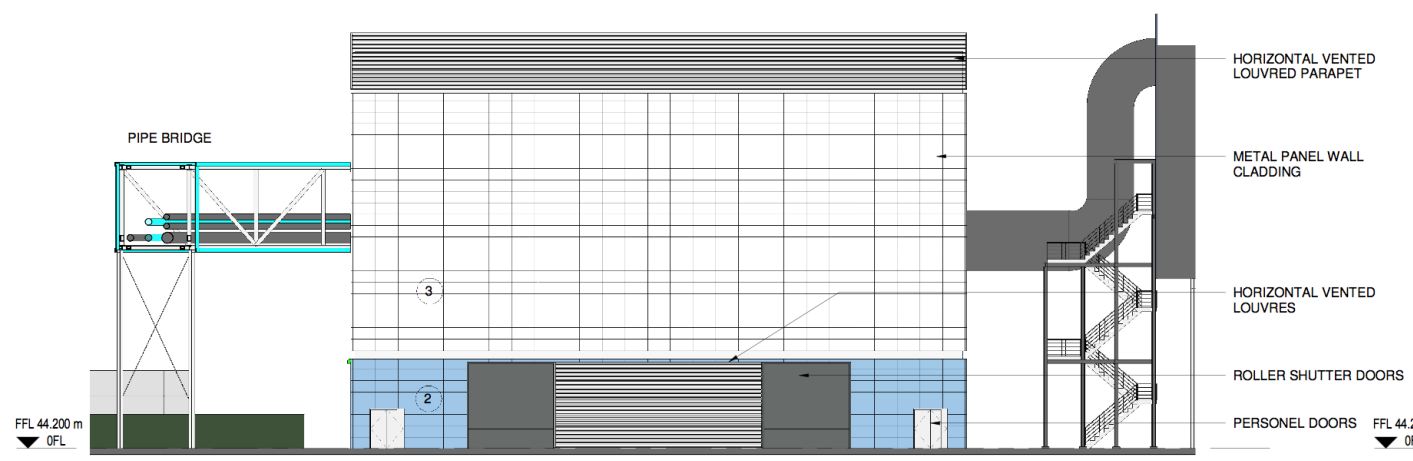

3 Turbine Building South Elevation

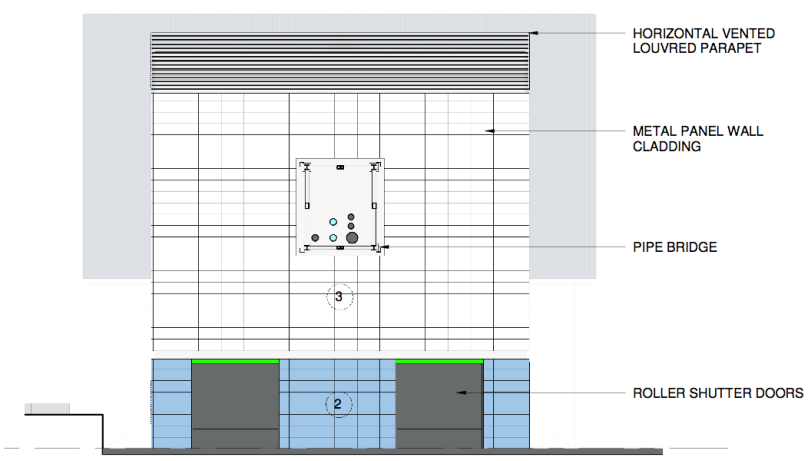

5 Turbine Building West Elevation

Notes

Do not scale from this drawing.
All dimensions are to be checked prior to construction and any discrepancies are to be identified to the Architect.
Copyright reserved.



MATERIALS PALETTE

- 1 Architectural Wall Panel - Colour Light Blue
- 2 Architectural Wall Panel - Colour Blue
- 3 Architectural Wall Panel - Colour White
- 4 StoneCycling Waste Based Bricks
- 5 Matte Gray Vertical Metal Louvred Parapet
- 6 Metal Wall Panel - Colour Charcoal Gray
- 7 Curtainwall Glass Facade
- 8 Curtainwall Vented Louvers
- 9 Matte Gray Metal Flue Stack
- 10 Metal Vertical Screen Cladding

FIGURE 3.6

Proposed Turbine Hall Plan and Elevations

DRWG No: K0178_15

Date: 11/10/2017 SHEET: 6/10

Scale: 1:400

@ A3