




EAST ELEVATION




NORTH ELEVATION



WEST ELEVATION

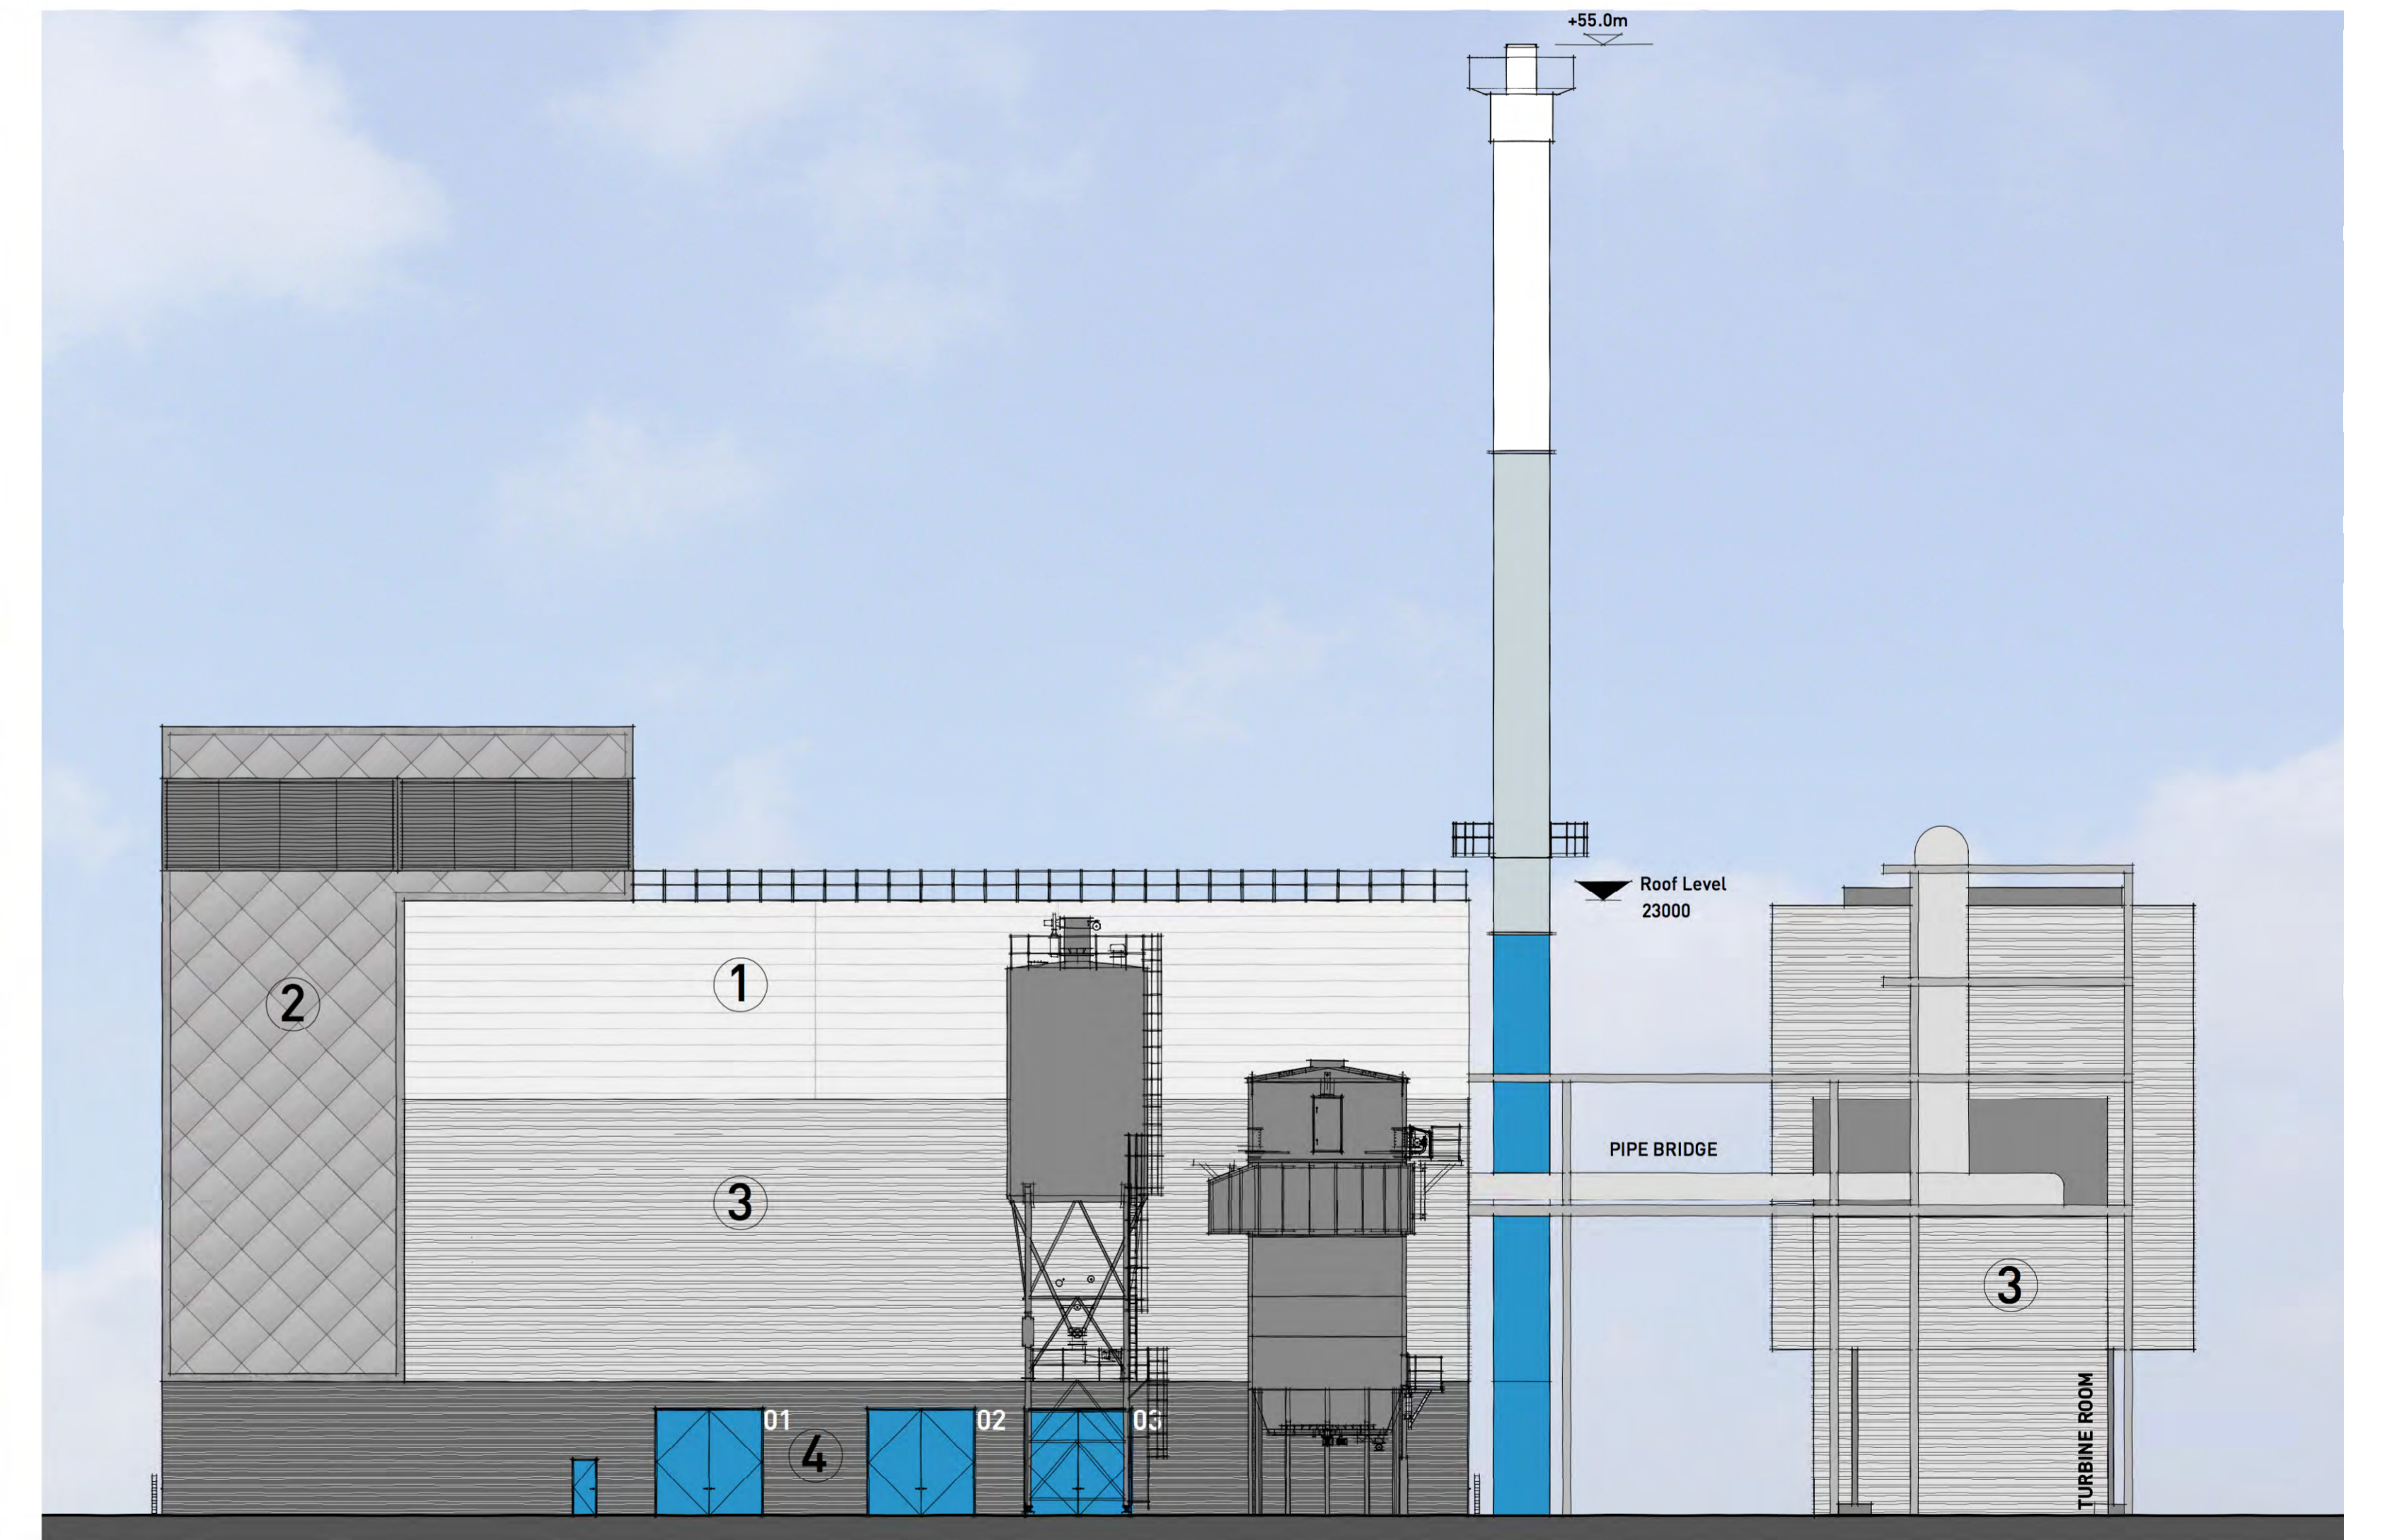

SOUTH ELEVATION

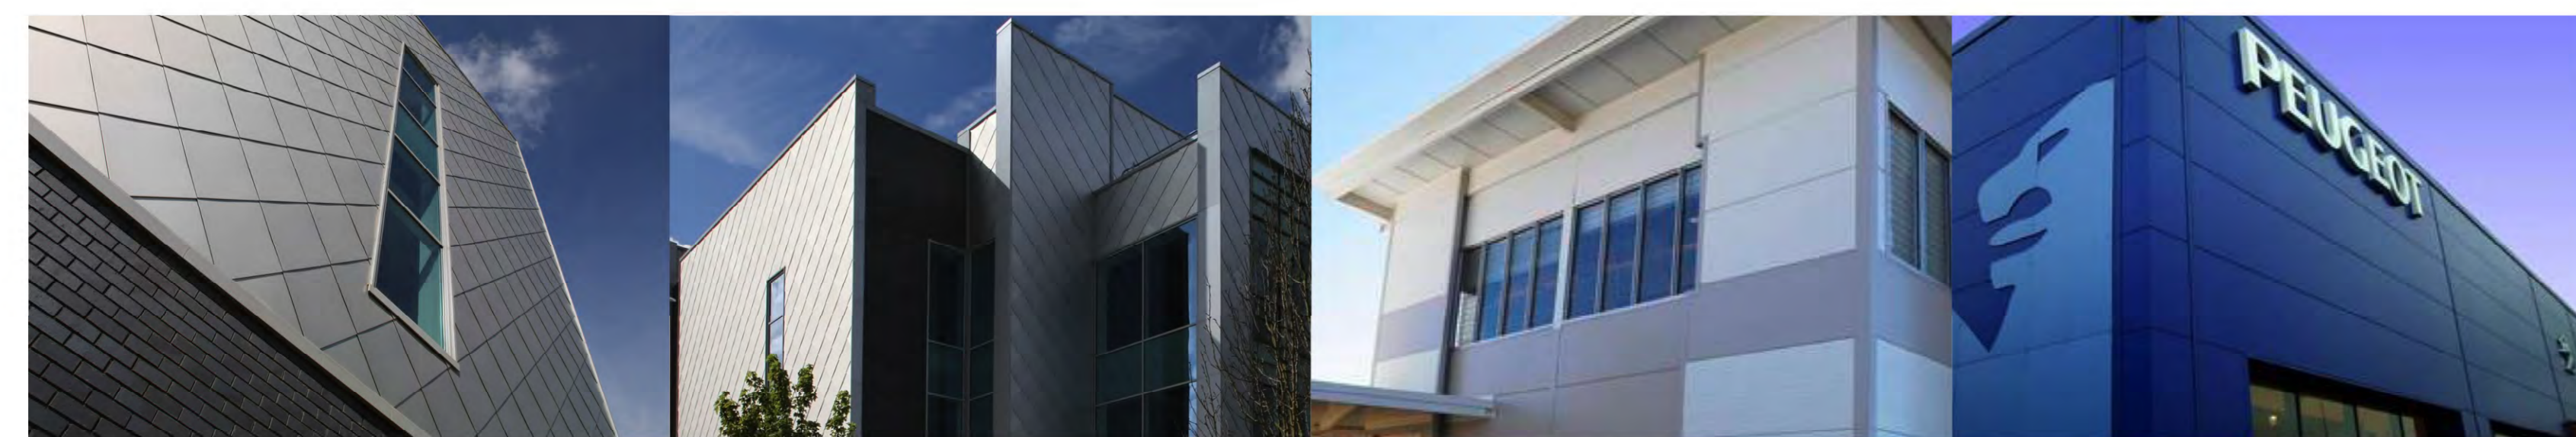

Example Image of Aluminium Sotech Optima Shingles

Example Image of Kingspan Architectural Wall Panels in White and Topaz

MATERIALS PALETTE

	1 Architectural Wall Panel: Colour White		3 Horizontal Metal Cladding Panel Ref: Colour Hamlet RAL 9002		5 Architectural Wall Panel: Colour Topaz
	2 Aluminium Sotech Optima Shingles		4 Horizontal Metal Cladding Panel Ref: Colour Pure Grey RAL 000 55 00		6 Blue Coated Metal

FORT PARKWAY ENERGY, CASTLE BROMWICH - PROPOSED ELEVATIONS



Copyright Pegasus Energy Group Ltd. All rights reserved. Pegasus Energy Group Ltd. Licence number: 100050468. Example Images number: 010001197. Standard OS licence applies. Conditions apply.
 Pegasus accepts no liability for any use of this document other than for its original purpose, or by the original client, or following Pegasus express agreement to such use. © 2016 PEGASUSPG.CO.UK