


FLOOR PLAN



MATERIALS: WALLS - GREY RAINSCREEN CLADDING (TO MATCH EFW ANCILLARY BUILDINGS)  
- BRICK PLINTH  
ROOF - ZINC OR SIMILAR FLAT ROOF

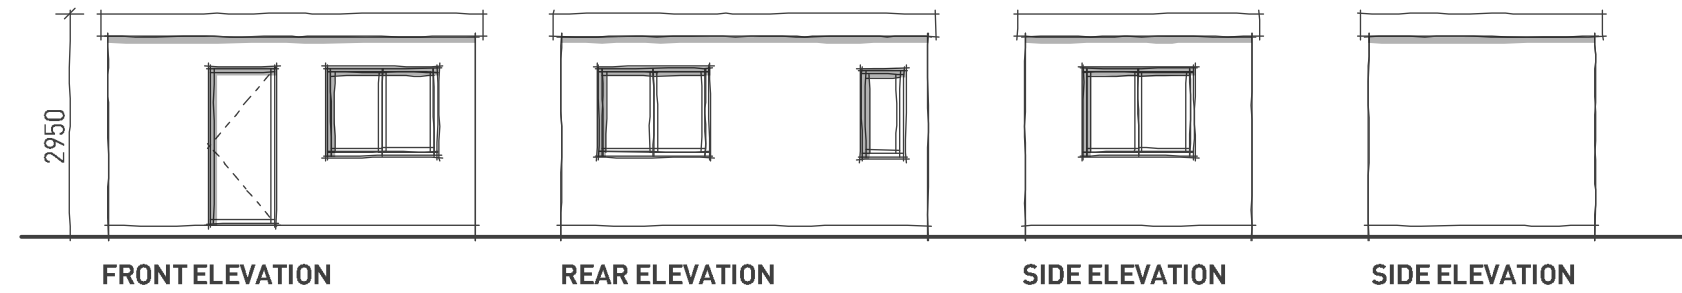

### K145 KEYPOINT, SWINDON - GATEHOUSE PLANS & ELEVATIONS

