


**FLOOR PLAN**



**MATERIALS:** WALLS - GREY RAINSCREEN CLADDING (TO MATCH EFW ANCILLARY BUILDINGS)  
 - BRICK PLINTH  
 ROOF - ZINC OR SIMILAR FLAT ROOF

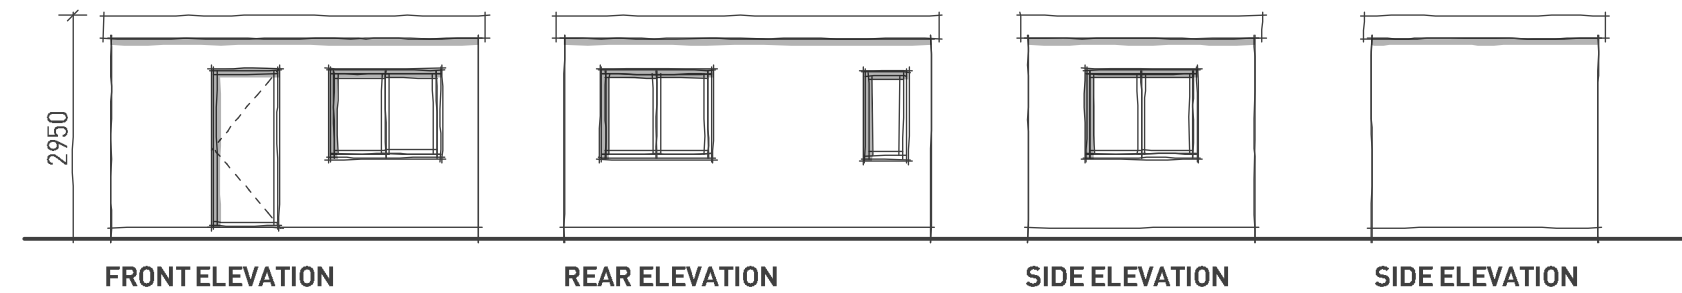

## HAMS HALL, FARADAY AVENUE - GATEHOUSE PLANS & ELEVATIONS