
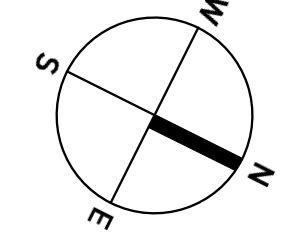


Copyright Pegasus Planning Group Ltd. Crown copyright. Ordnance Survey Copyright. Licence number: 100020448. EmapSPL. Licence number: 0100031473. Standard OS licence rights conditions apply. Pegasus accepts no liability for any use of this document other than for its original purpose, or by the original client, or following Pegasus' express agreement to such use. T 01285 441777 www.pegasuspg.co.uk

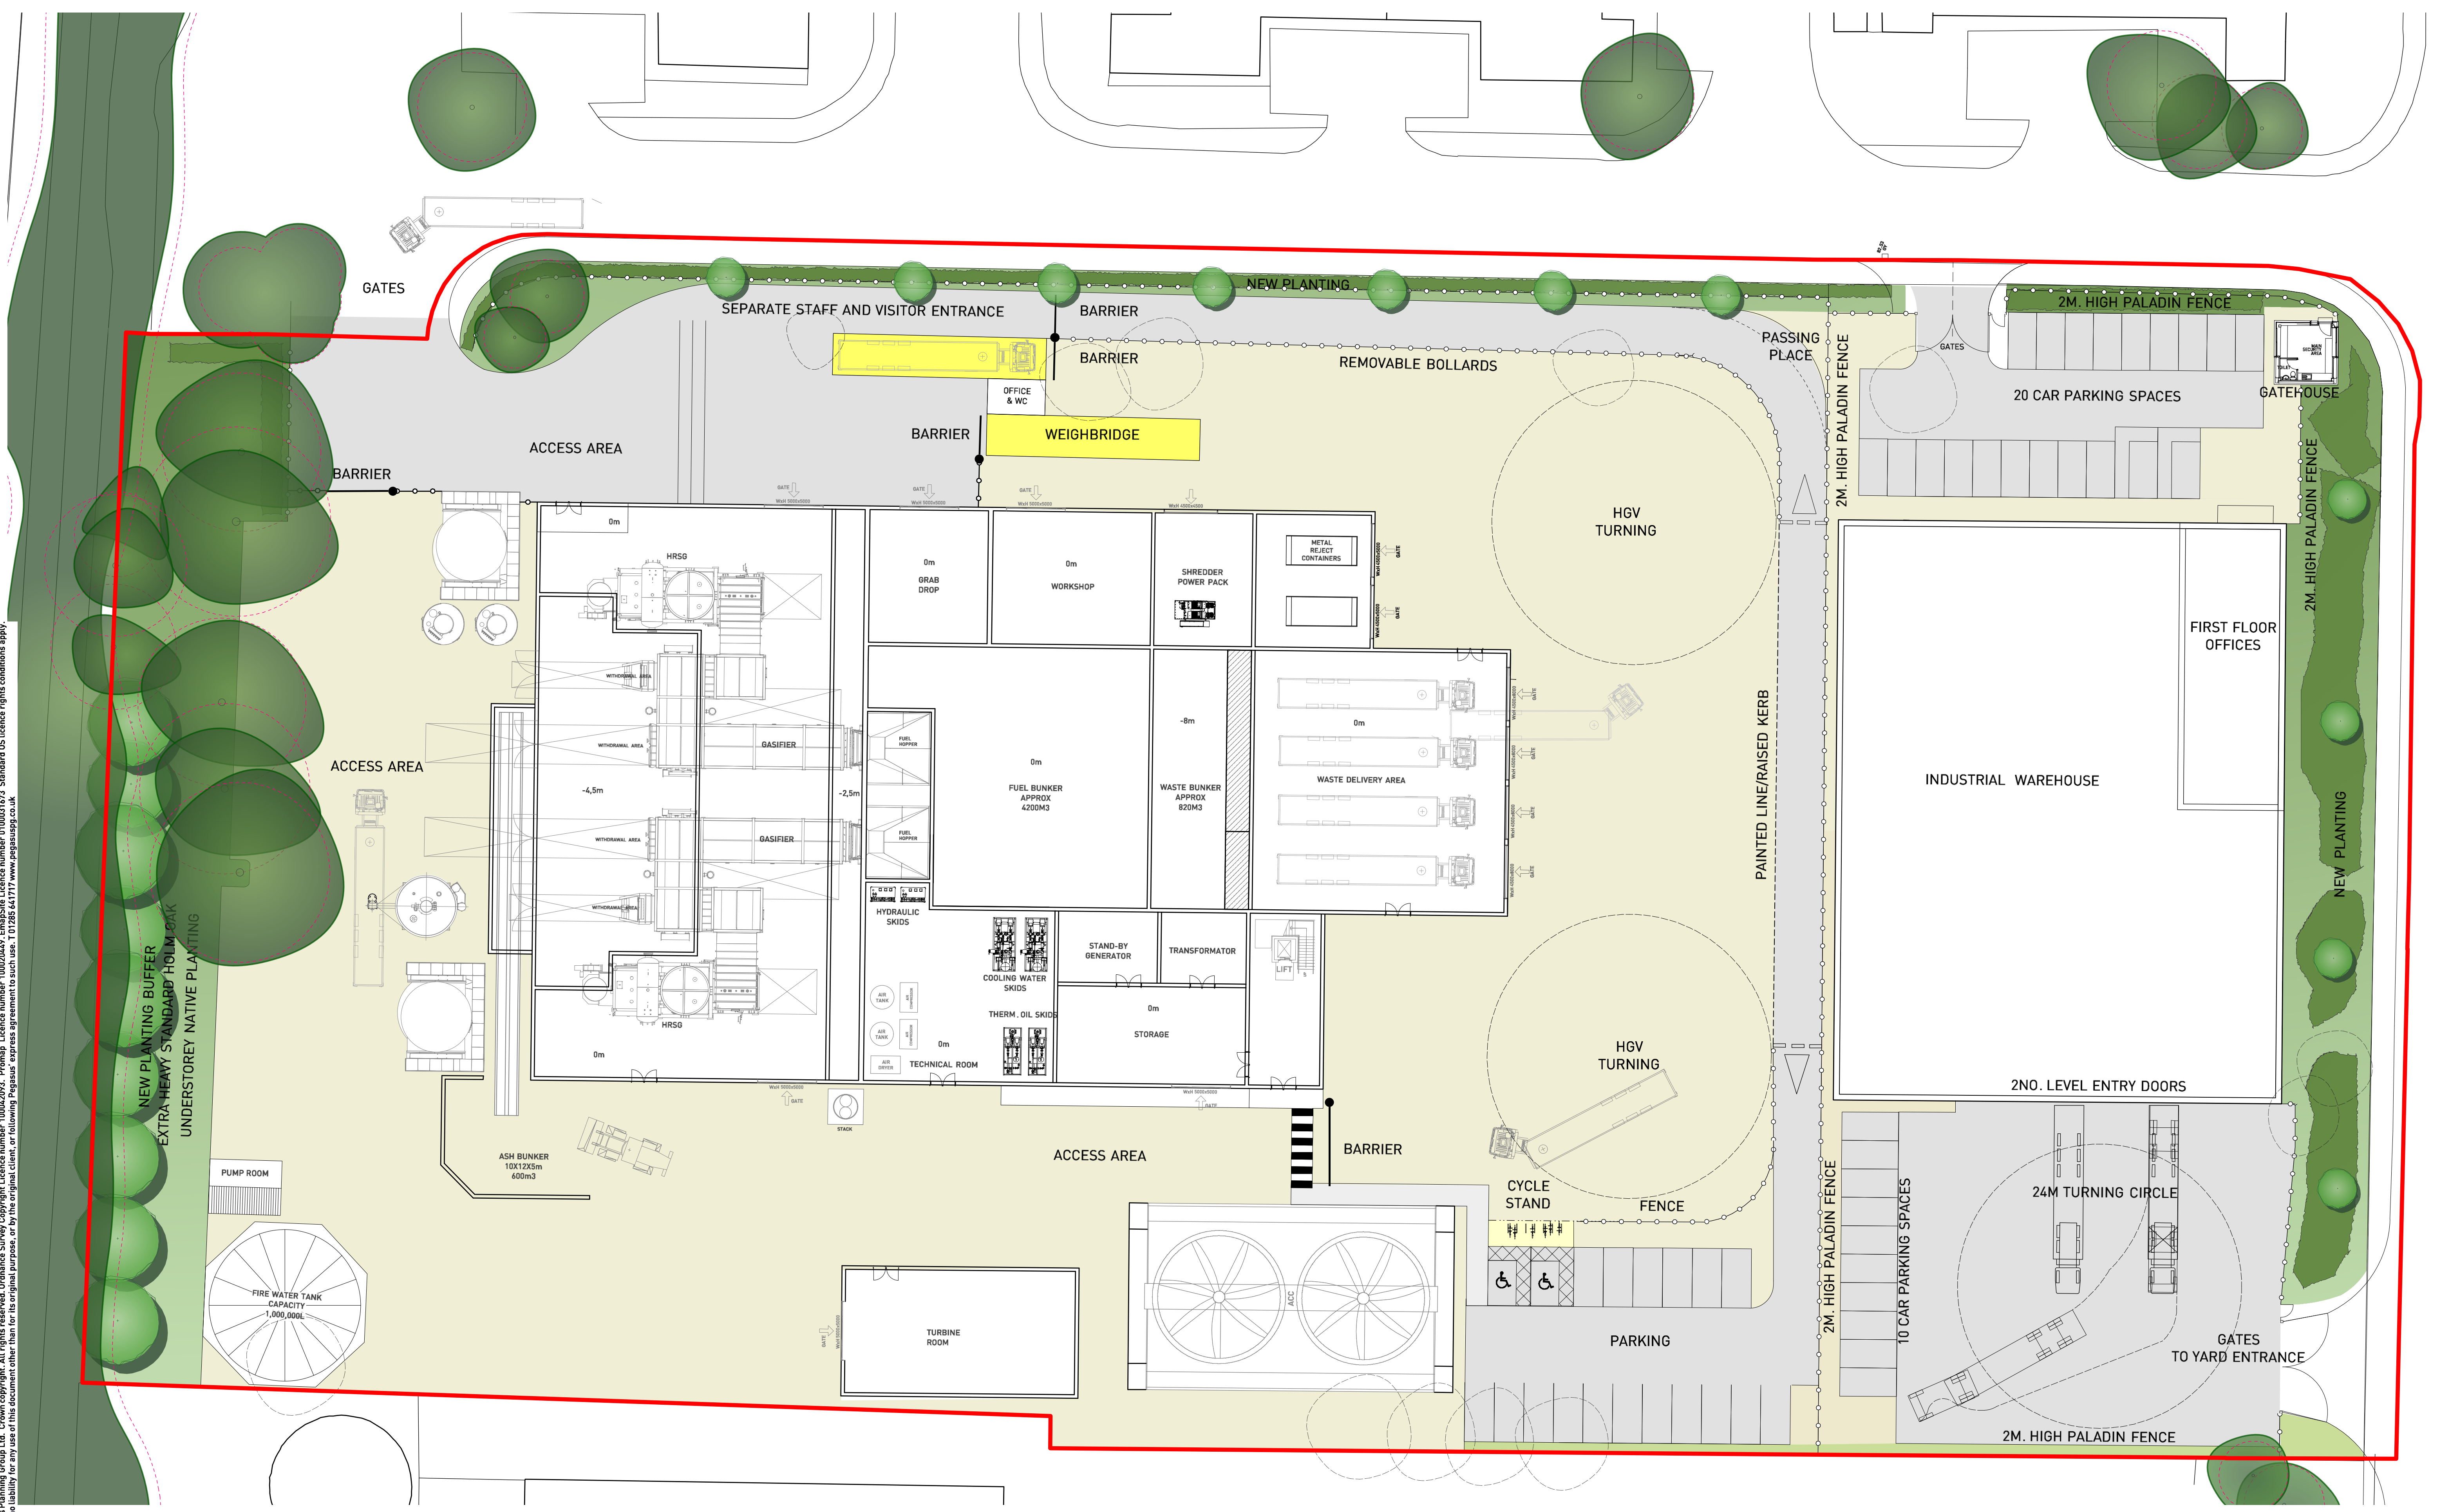

# FORT PARKWAY ENERGY, CASTLE BROMWICH - PROPOSED LAYOUT

PLANNING | DESIGN | ENVIRONMENT | ECONOMICS

| DATE: 19/02/16 | SCALE: 1:250 @A1 | DRWG: K0168\_06-1 REV: T | CLIENT: ROLTON KILBRIDE |  
| www.pegasuspg.co.uk | TEAM/DRAWN BY: EJT/OW | APPROVED BY: EJT |

