



EAST ELEVATION

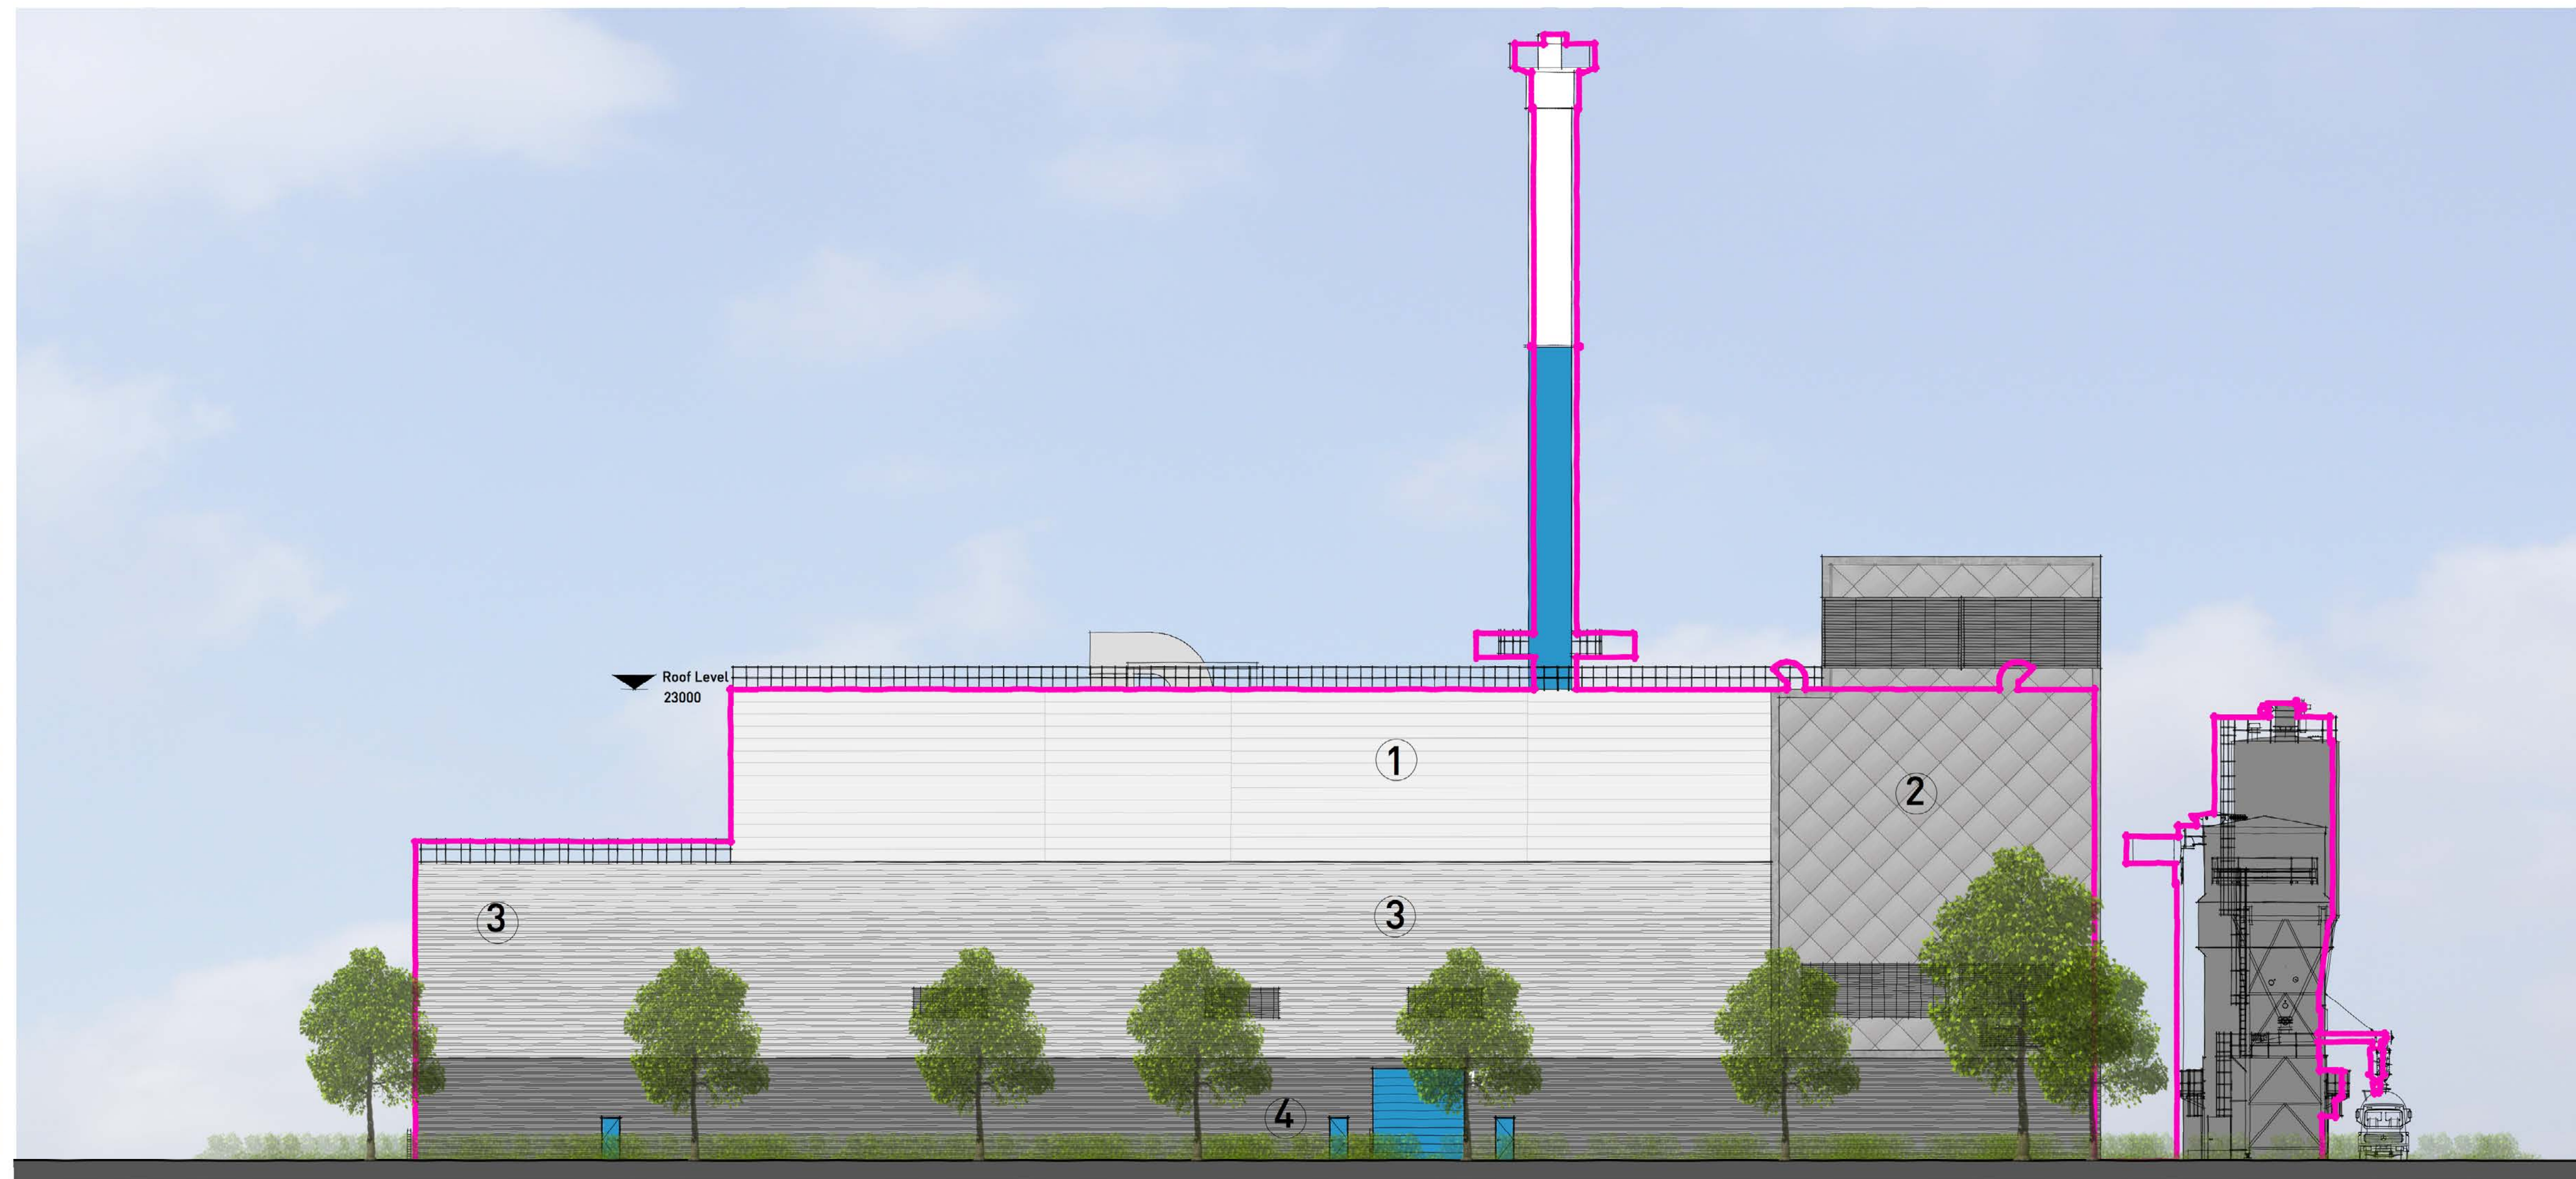

NORTH ELEVATION



WEST ELEVATION

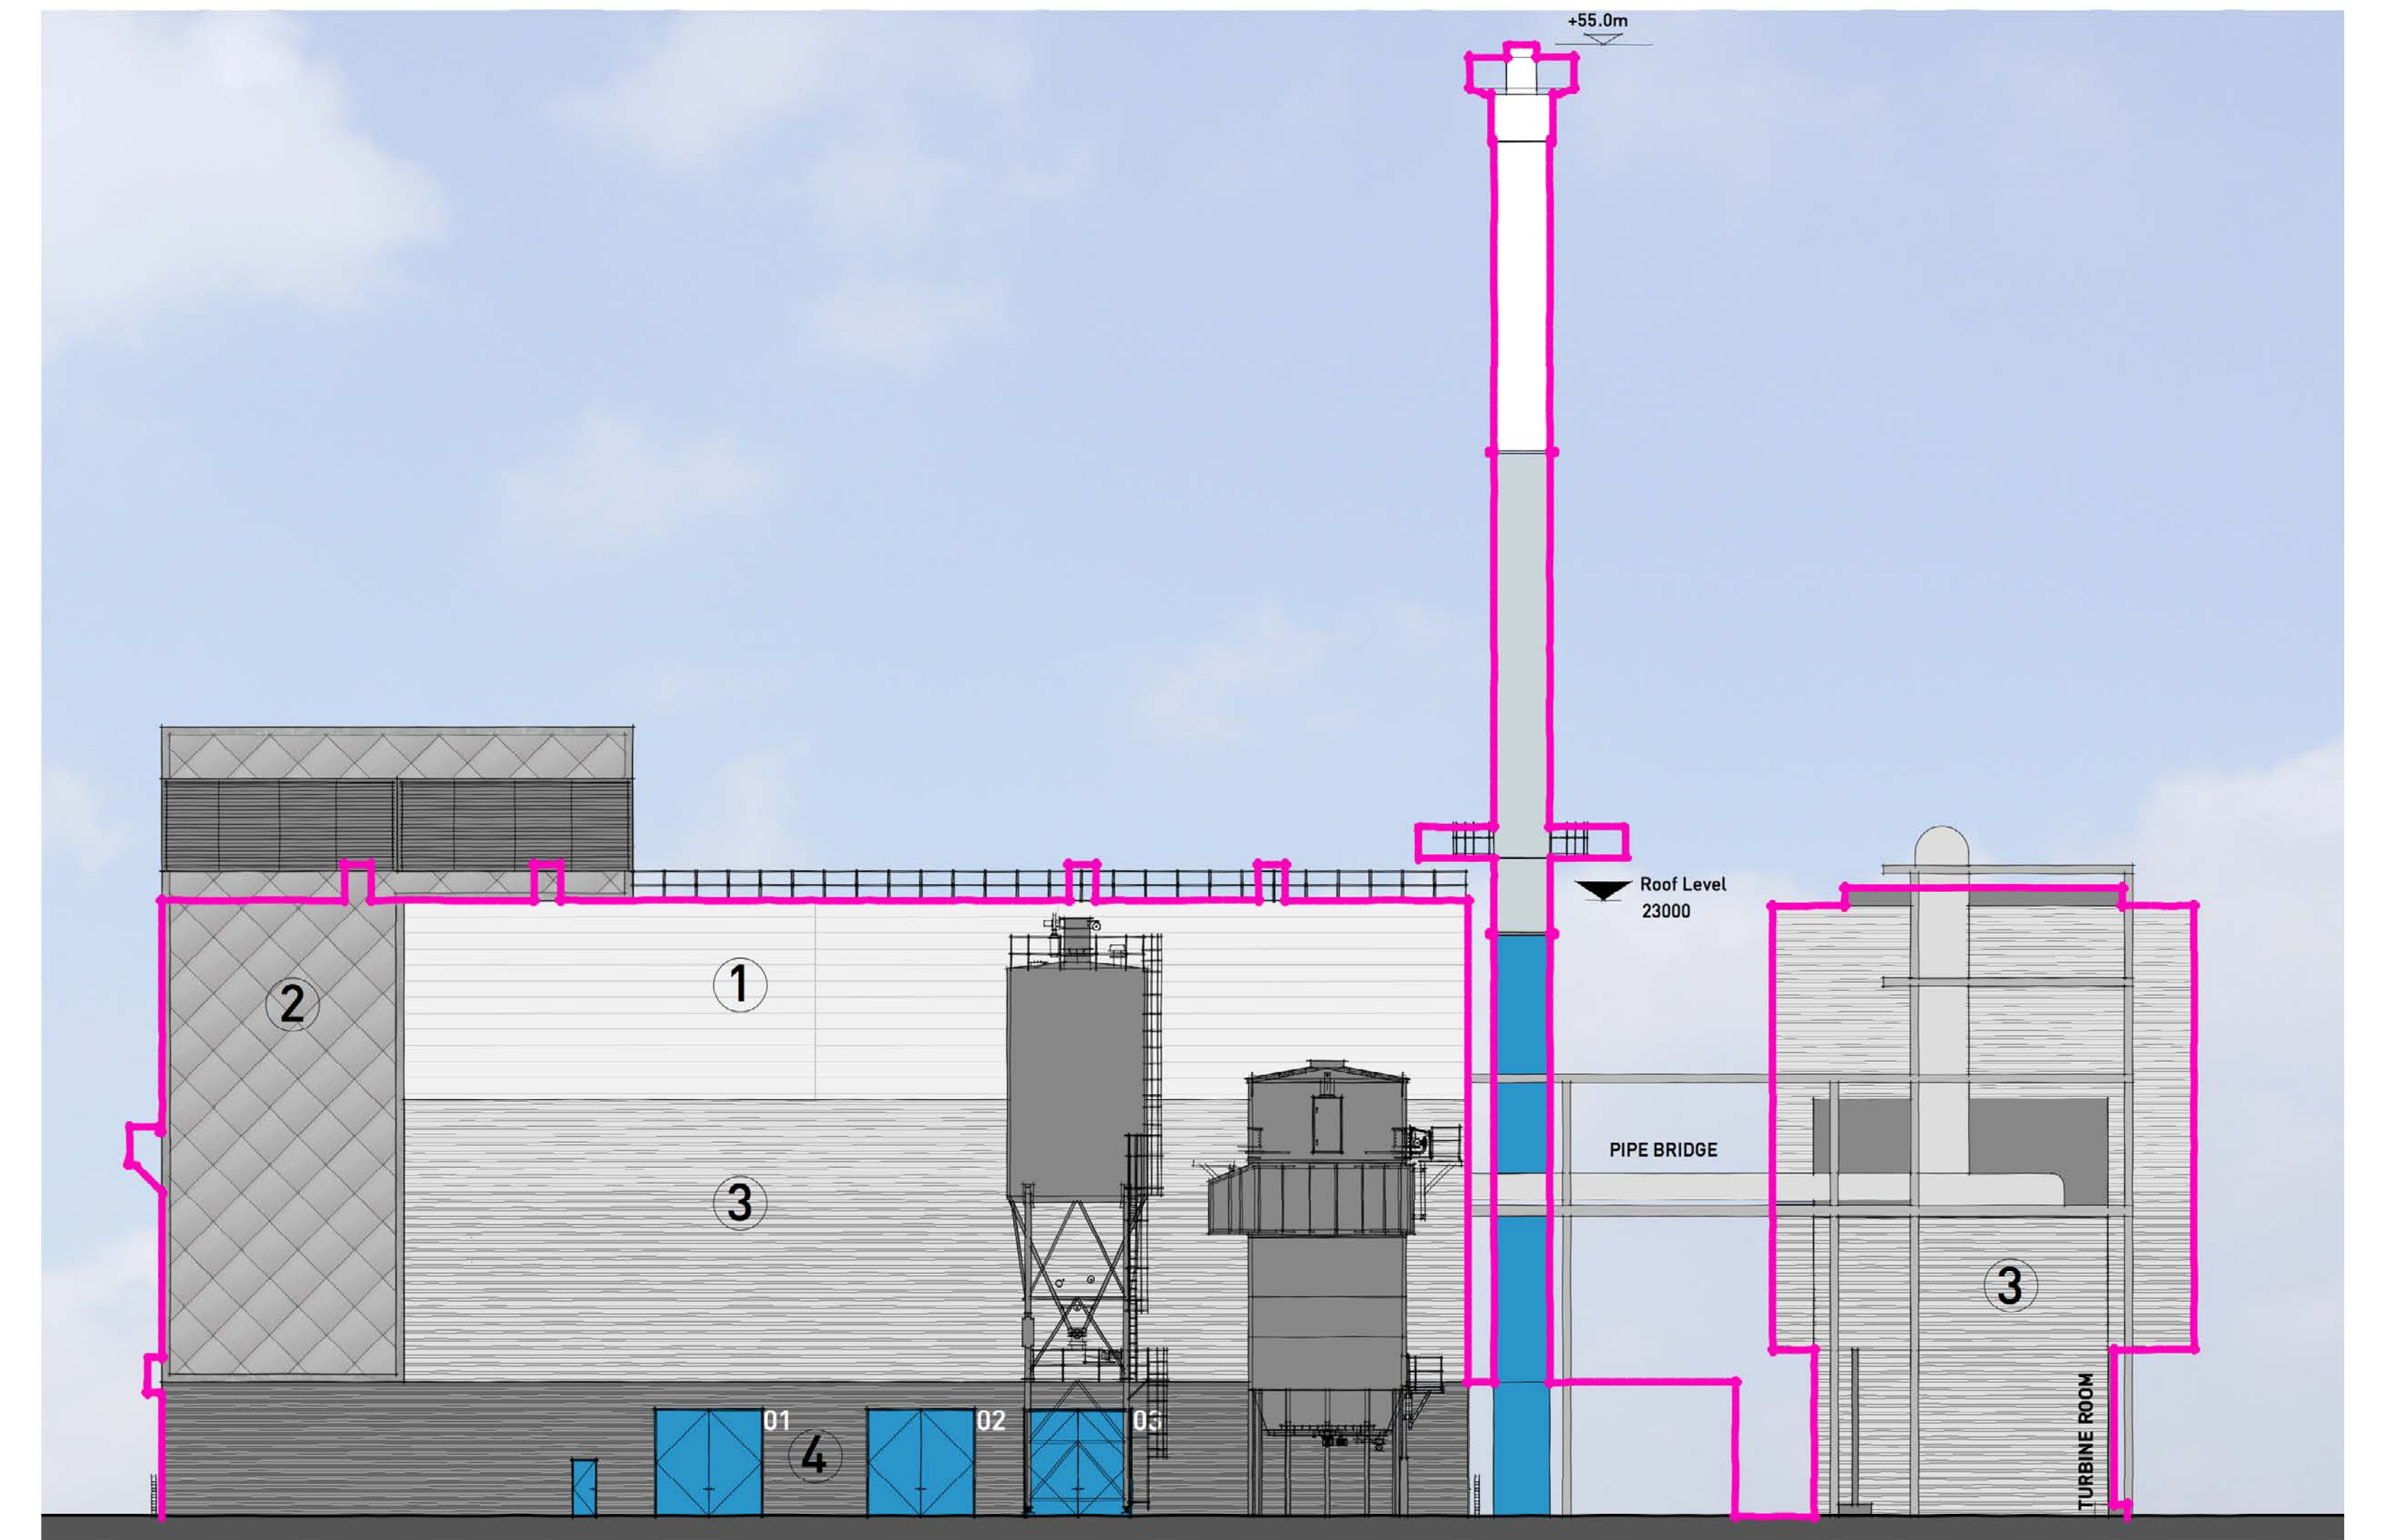

SOUTH ELEVATION

Line of Approved Building  
(DWG: K.0168\_05F)

FORT PARKWAY ENERGY, CASTLE BROMWICH - PROPOSED ELEVATION OVERLAY