



KEY  
 [Pink Outline] APPROVED LAYOUT OVERLAY  
 (DWG: K.0168\_06T)

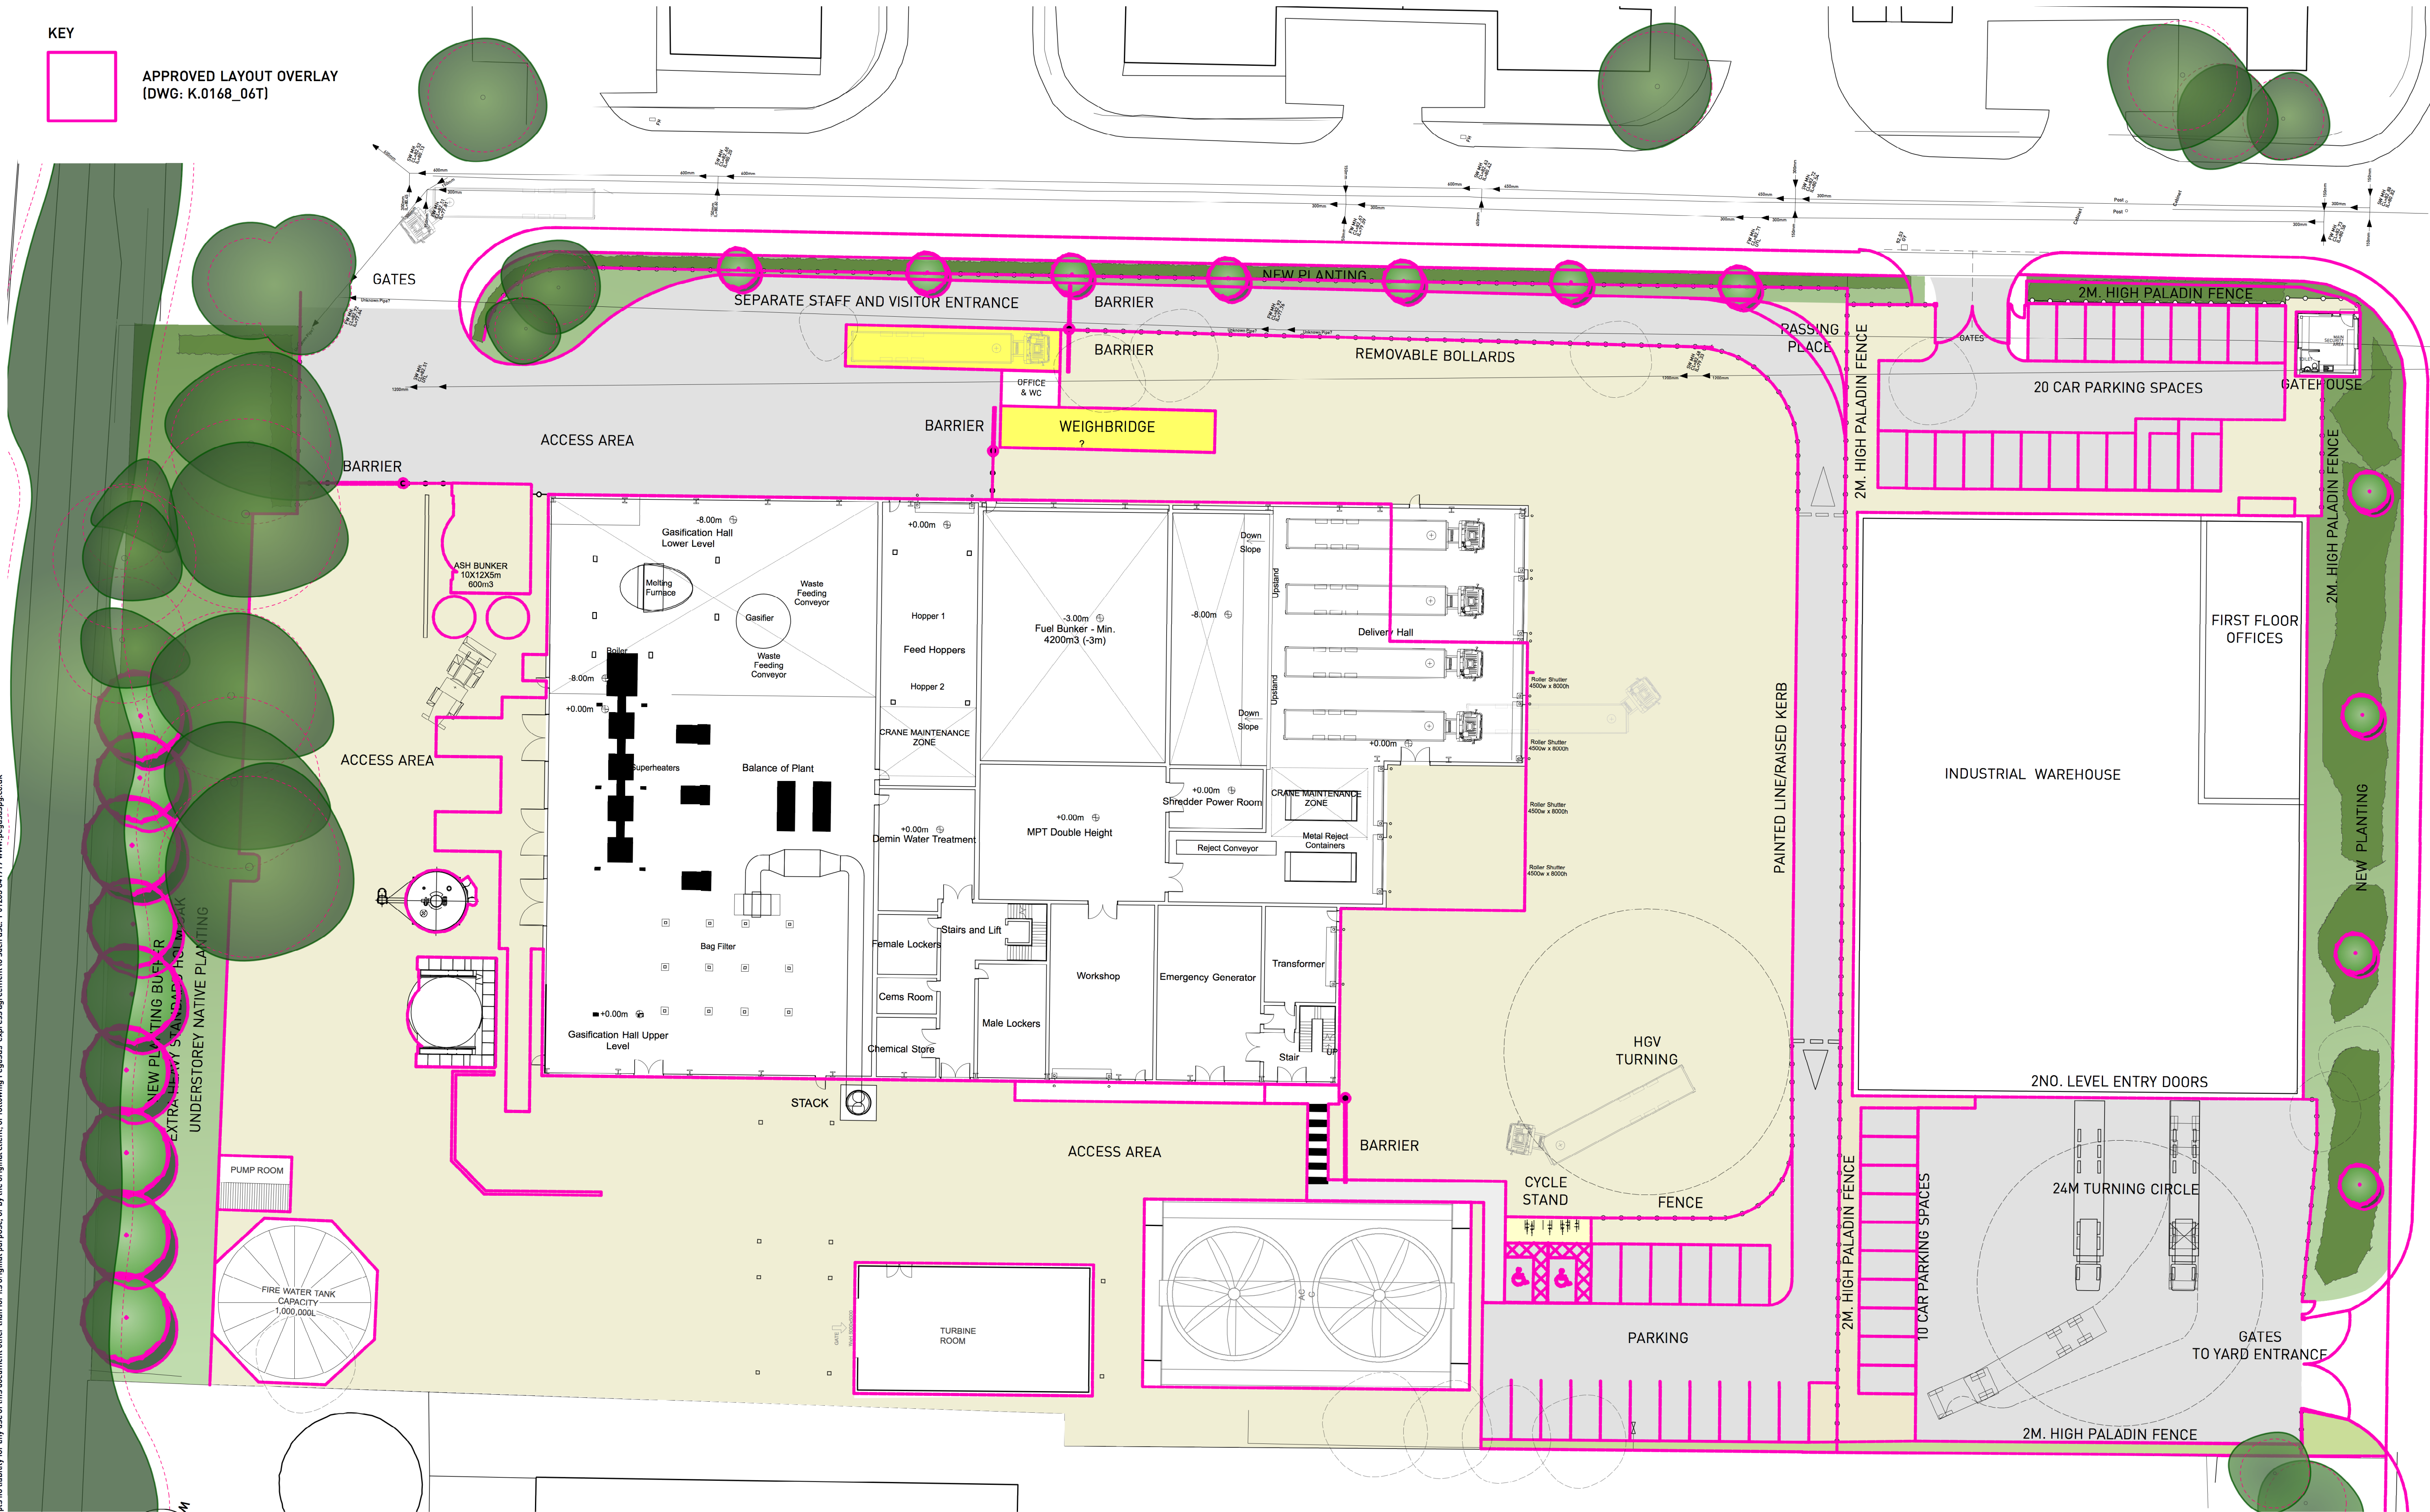

Copyright Pegasus Planning Group Ltd. Crown copyright. All rights reserved. Ordnance Survey Copyright. Licence number: 100026933. Pegasus Licence number: 100026448. Emap/SWA Licence number: 0100031673. Standard OS licence rights conditions apply. Pegasus accepts no liability for any use of this document other than for its original purpose, or by the original client, or following Pegasus' express agreement to such use. T 01285 641717 www.pegasuspg.co.uk

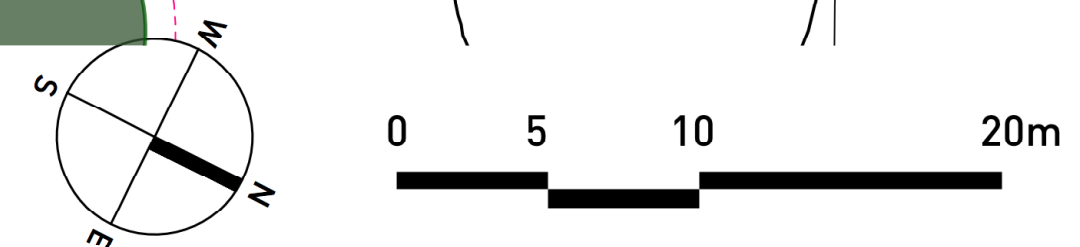

### FORT PARKWAY ENERGY, CASTLE BROMWICH - PROPOSED LAYOUT OVERLAY

PLANNING | DESIGN | ENVIRONMENT | ECONOMICS

DATE: 09/03/17 | SCALE: 1:250 @A1 | DRWG: K0168\_36 REV: | CLIENT: ROLTON KILBRIDE |  
 www.pegasuspg.co.uk | TEAM/DRAWN BY: EJT/OW | APPROVED BY: EJT |


  
 ROLTON KILBRIDE  
 POWERING THE FUTURE™